


NOTES

THIS IS AN AUTOCAD GENERATED DRAWING ALL DIMENSIONS AND LEVELS TO BE CHECKED AND VERIFIED ON SITE BY THE CONTRACTORS, PRIOR TO COMMENCING ANY WORKS. FIGURED DIMENSIONS ARE TO TAKE PREFERENCE TO SCALING. ALL DISCREPANCIES ON DRAWINGS OR INTENDED VARIATIONS FROM DRAWINGS ARE TO BE CLEARED WITH ARCHITECTS BEFORE PUTTING ANY WORK IN HAND.


REVISIONS

REV. No.	DATE	DESCRIPTION

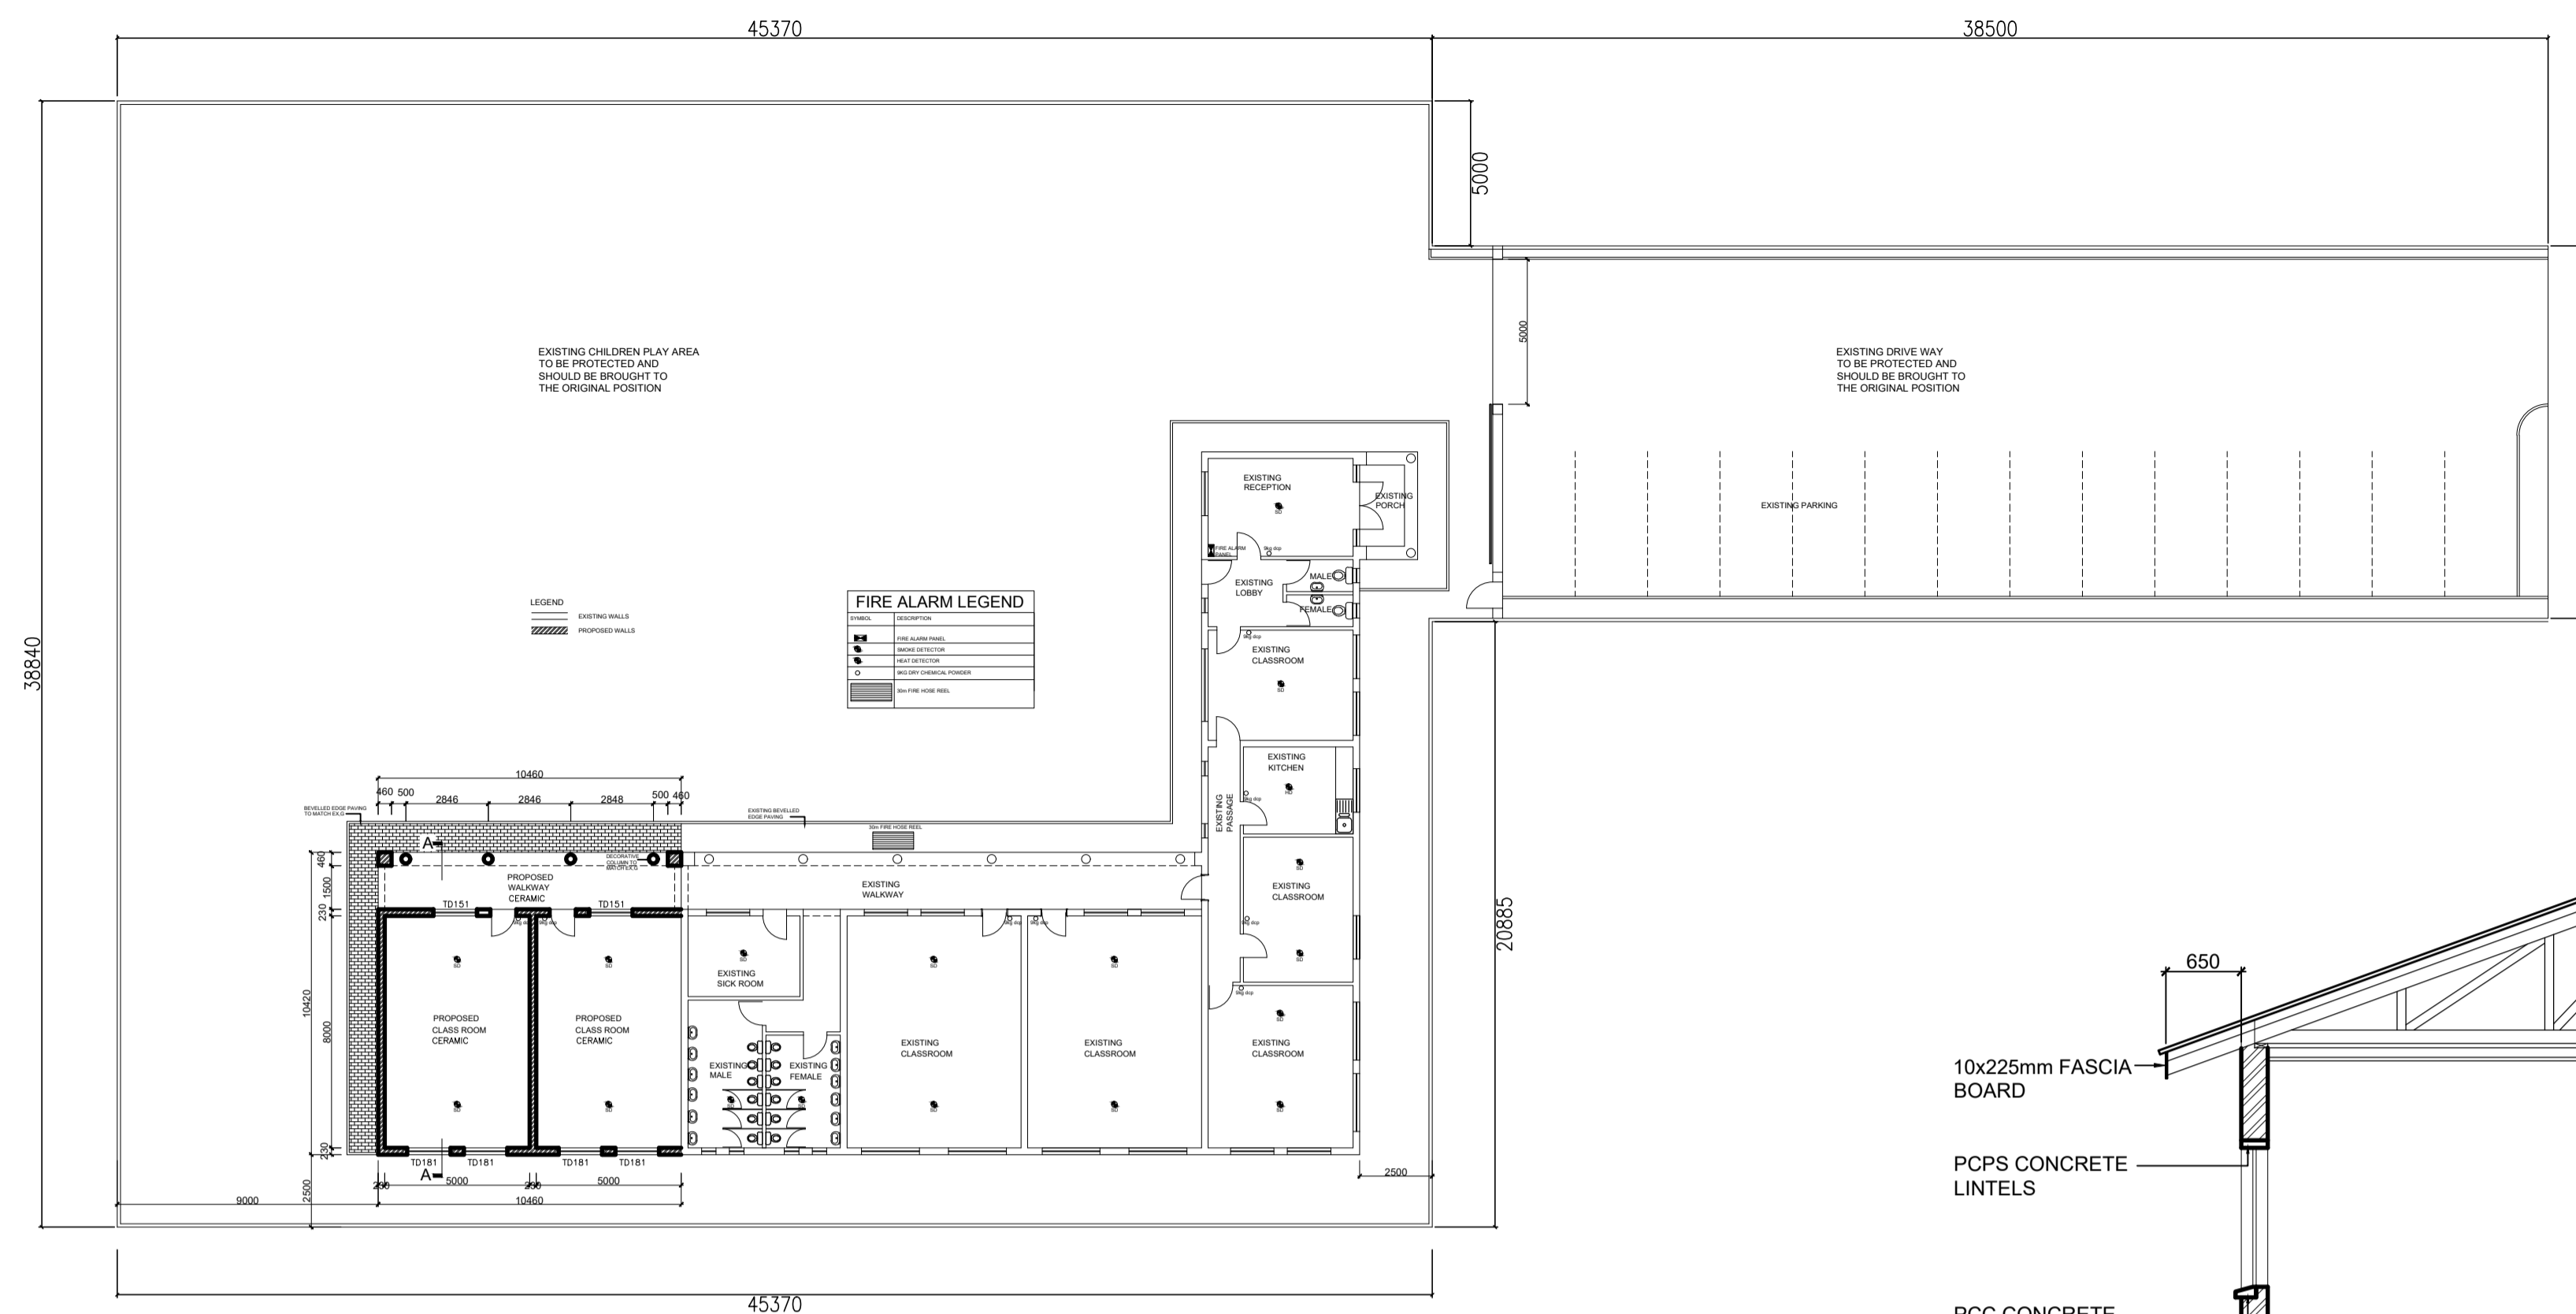

1 SITE PLAN
SCALE 1:200


EXISTING CHILDREN PLAY AREA TO BE PROTECTED AND SHOULD BE BROUGHT TO THE ORIGINAL POSITION

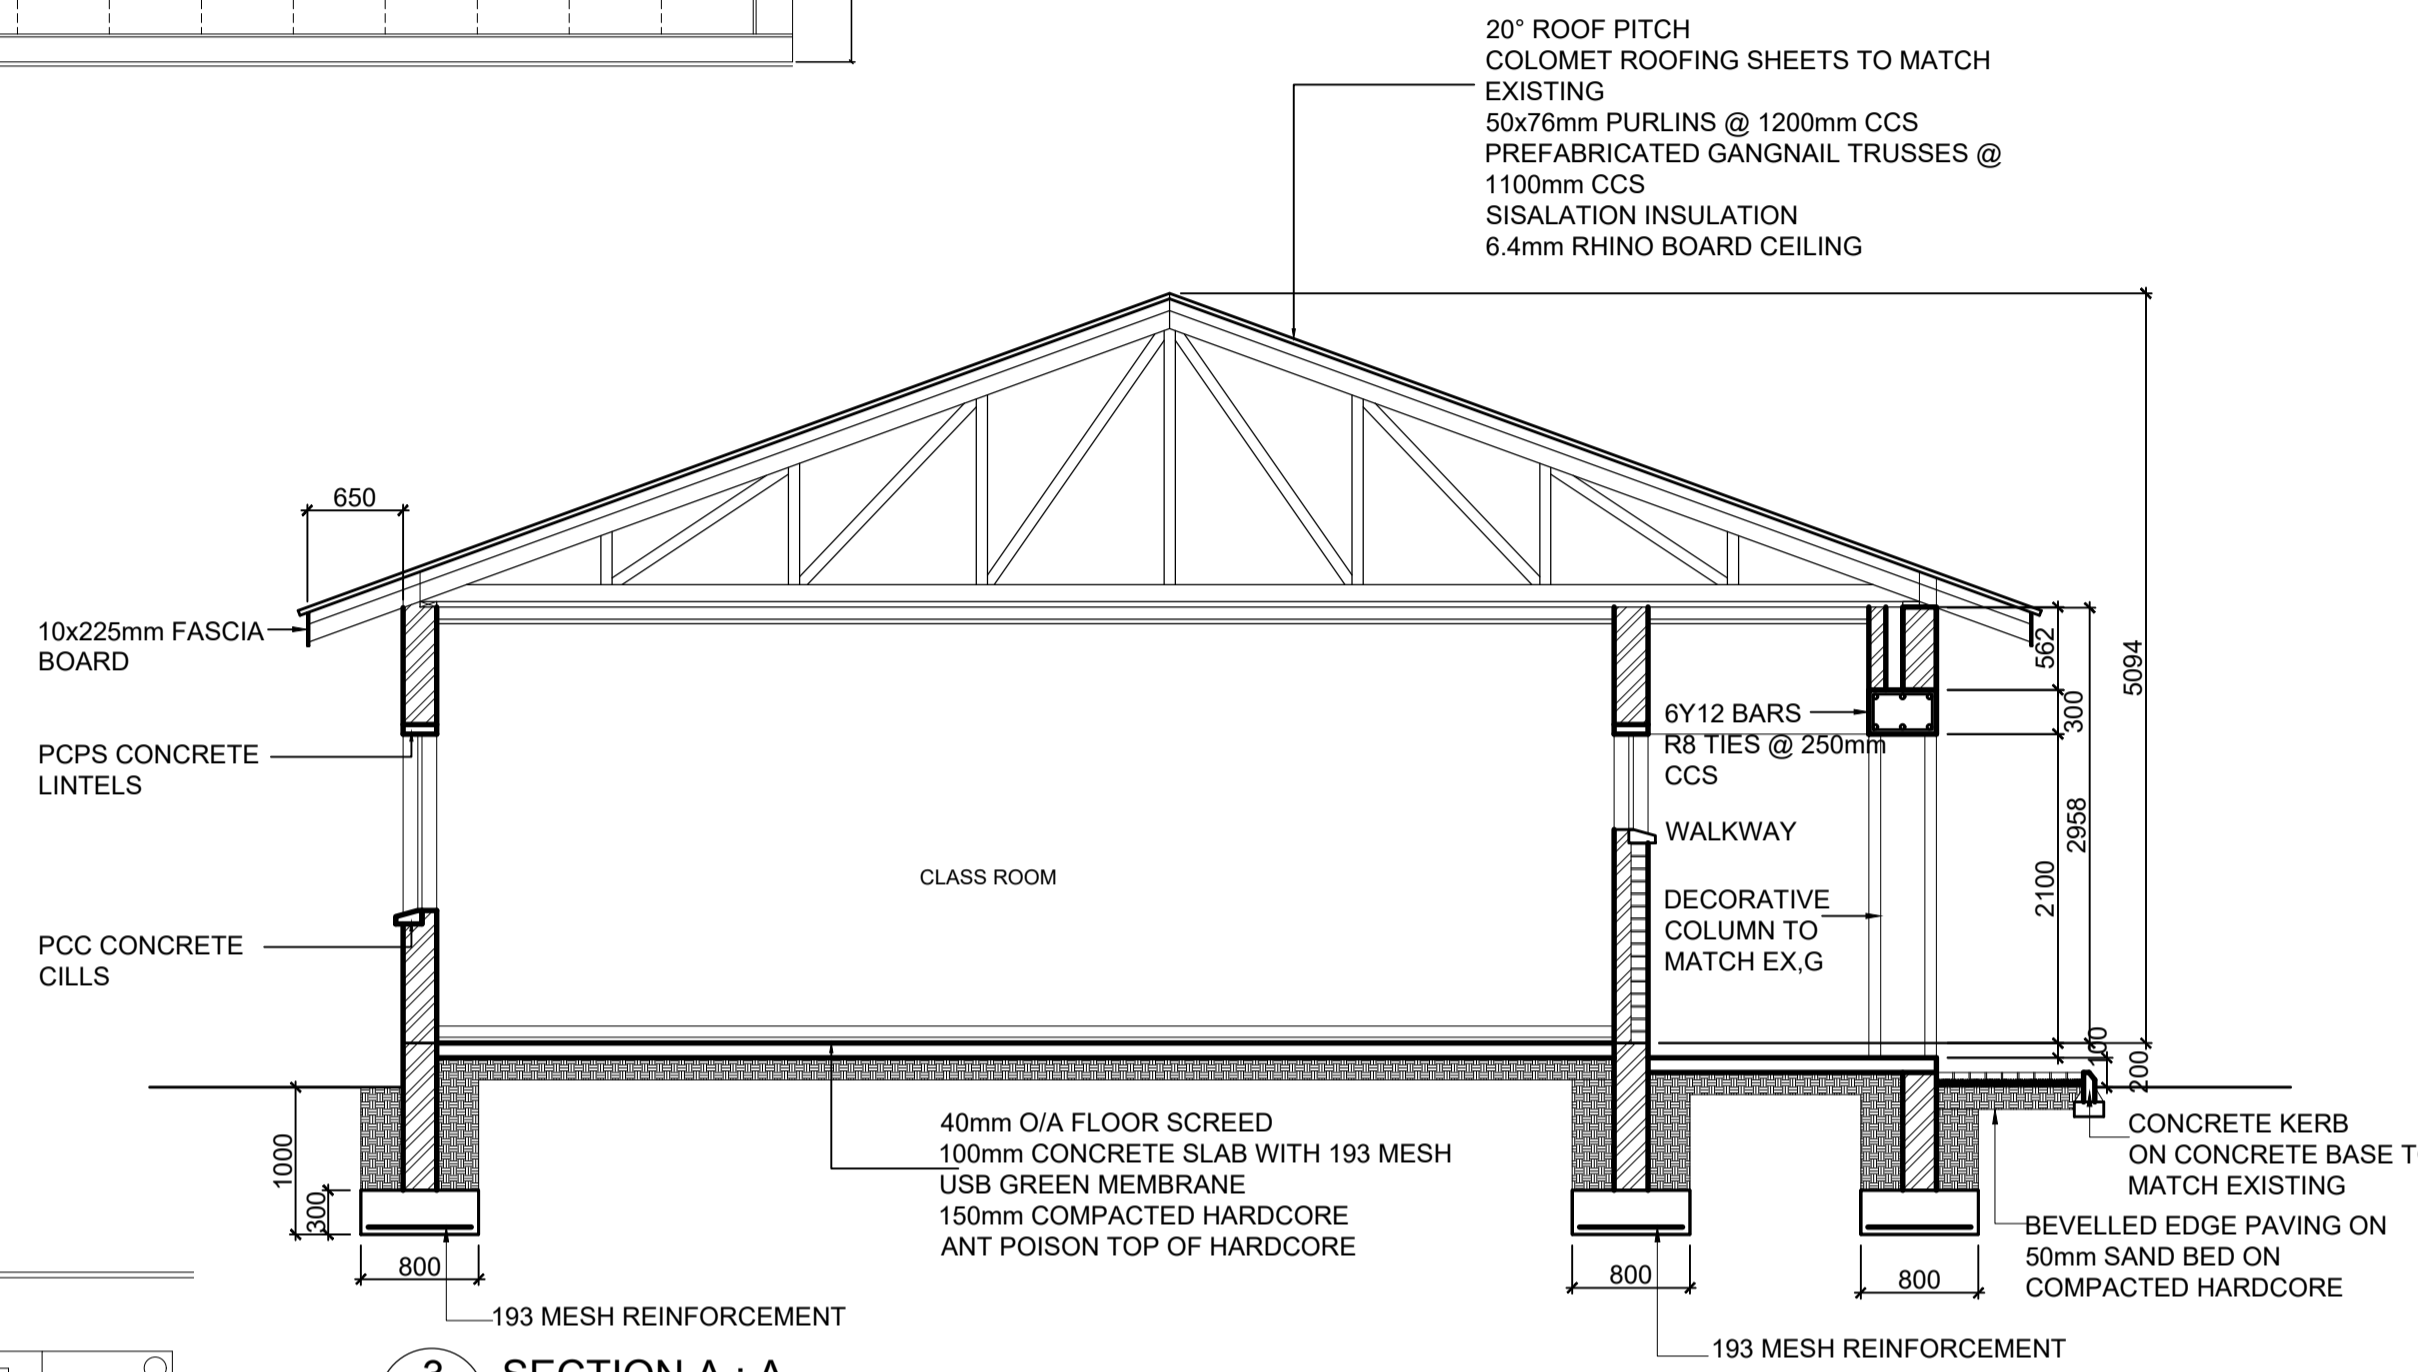


3 SECTION A : A
SCALE 1:50

LEGEND
EXISTING WALLS
PROPOSED WALLS

SYMBOL	DESCRIPTION
[Symbol]	FIRE ALARM PANEL
[Symbol]	SMOKE DETECTOR
[Symbol]	HEAT DETECTOR
[Symbol]	3KG DRY CHEMICAL POWDER
[Symbol]	30m FIRE HOSE REEL

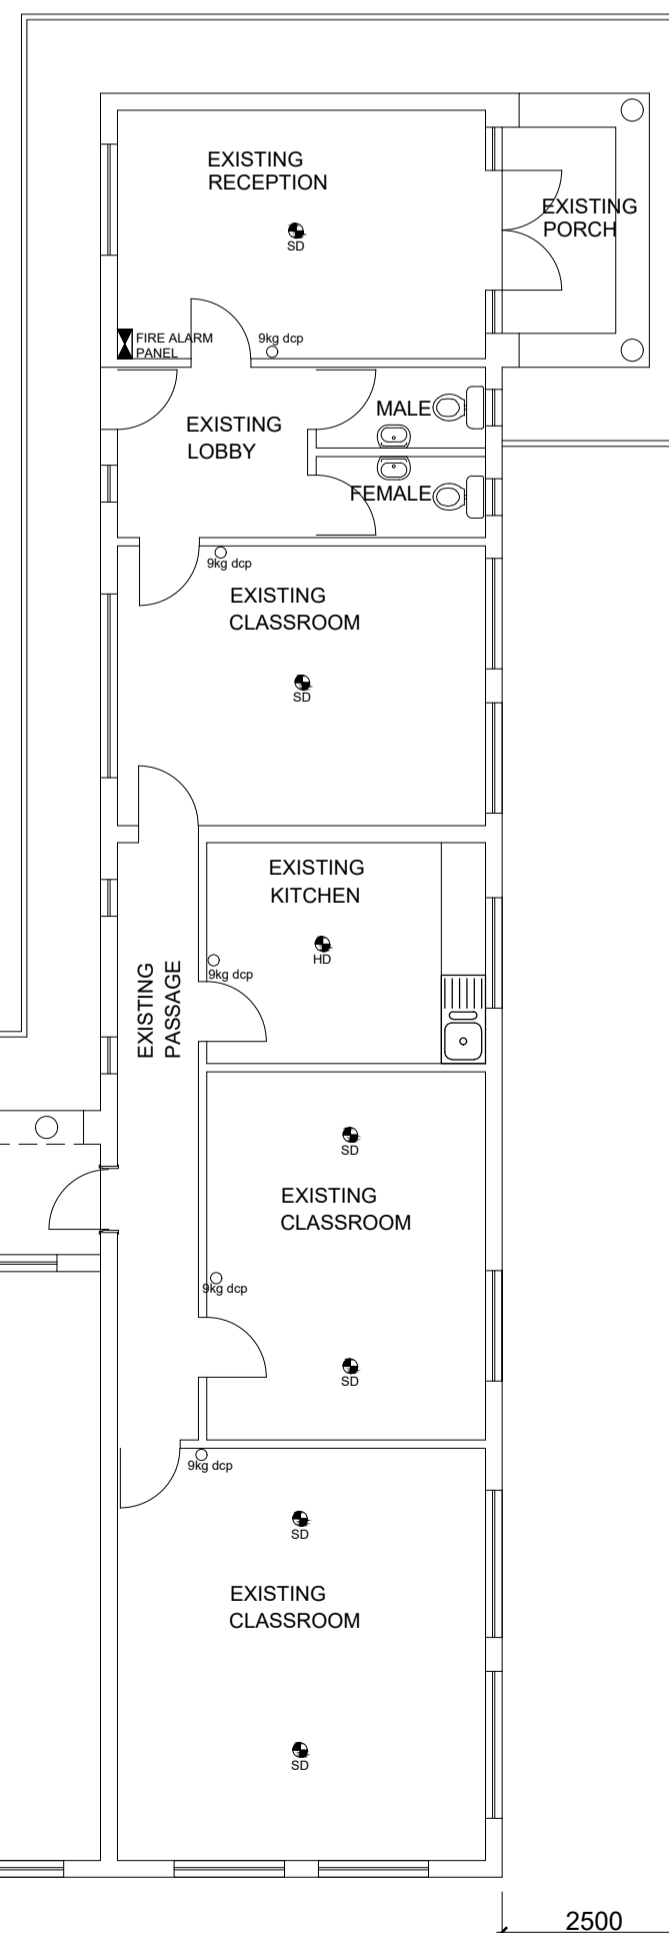

4 LOCATION PLAN
SCALE 1:5000

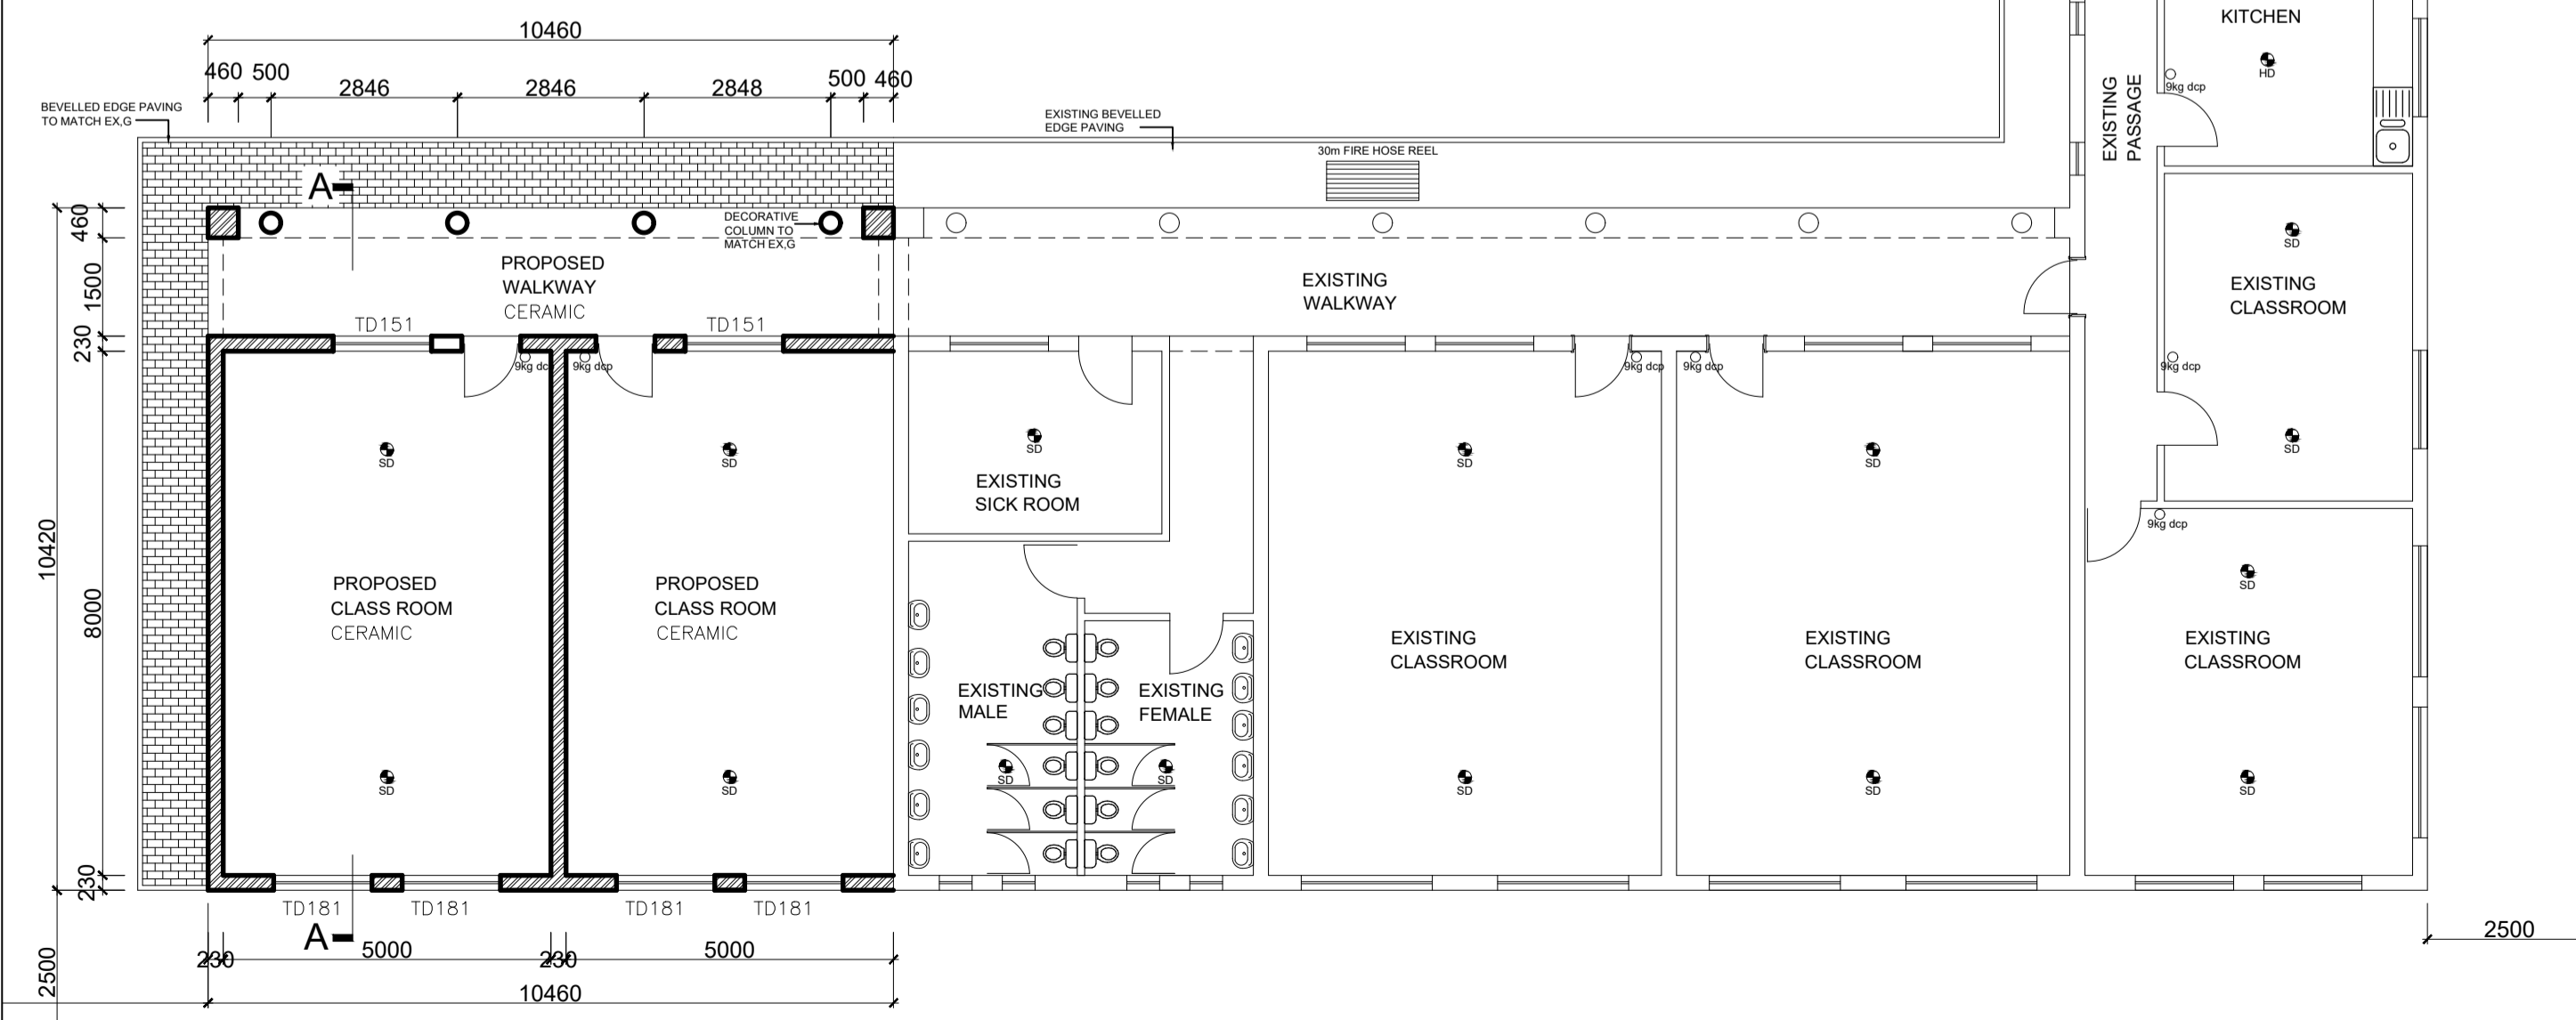

2 FLOOR PLAN
SCALE 1:100

CLIENT
GAYA CONSULTANCY (PTY) LTD
P. O. BOX 40855
GABORONE

ARCHITECT
K P NAROLA TELEPHONE 3922663
FAX 3163532
P O BOX 40855
GABORONE
BOTSWANA

Scale 1/200, 1/100 & 1/50	Drawn DGR
Date DCT 2009	Checked BK

PROJECT
PROPOSED NEW CLASS ROOM ON PLOT NO. 9803 EXT, 28 GABORONE.

DRAWING
SITE PLAN & FLOOR PLAN SECTION A:A

DRAWING NUMBER
GAB 392 WD-01